

TONEY RESIDENCE, GARAGE
Vasquez Rocks Natural Area Park
10700 Escondido Canyon Road
Agua Dulce
Los Angeles
California

HABS CA-2808-A
CA-2808-A


WRITTEN HISTORICAL AND DESCRIPTIVE DATA

FIELD RECORDS

HISTORIC AMERICAN BUILDINGS SURVEY
National Park Service
U.S. Department of the Interior
1849 C Street NW
Washington, DC 20240-0001

January 2007

Historic American
Buildings Survey
CA-2808-A

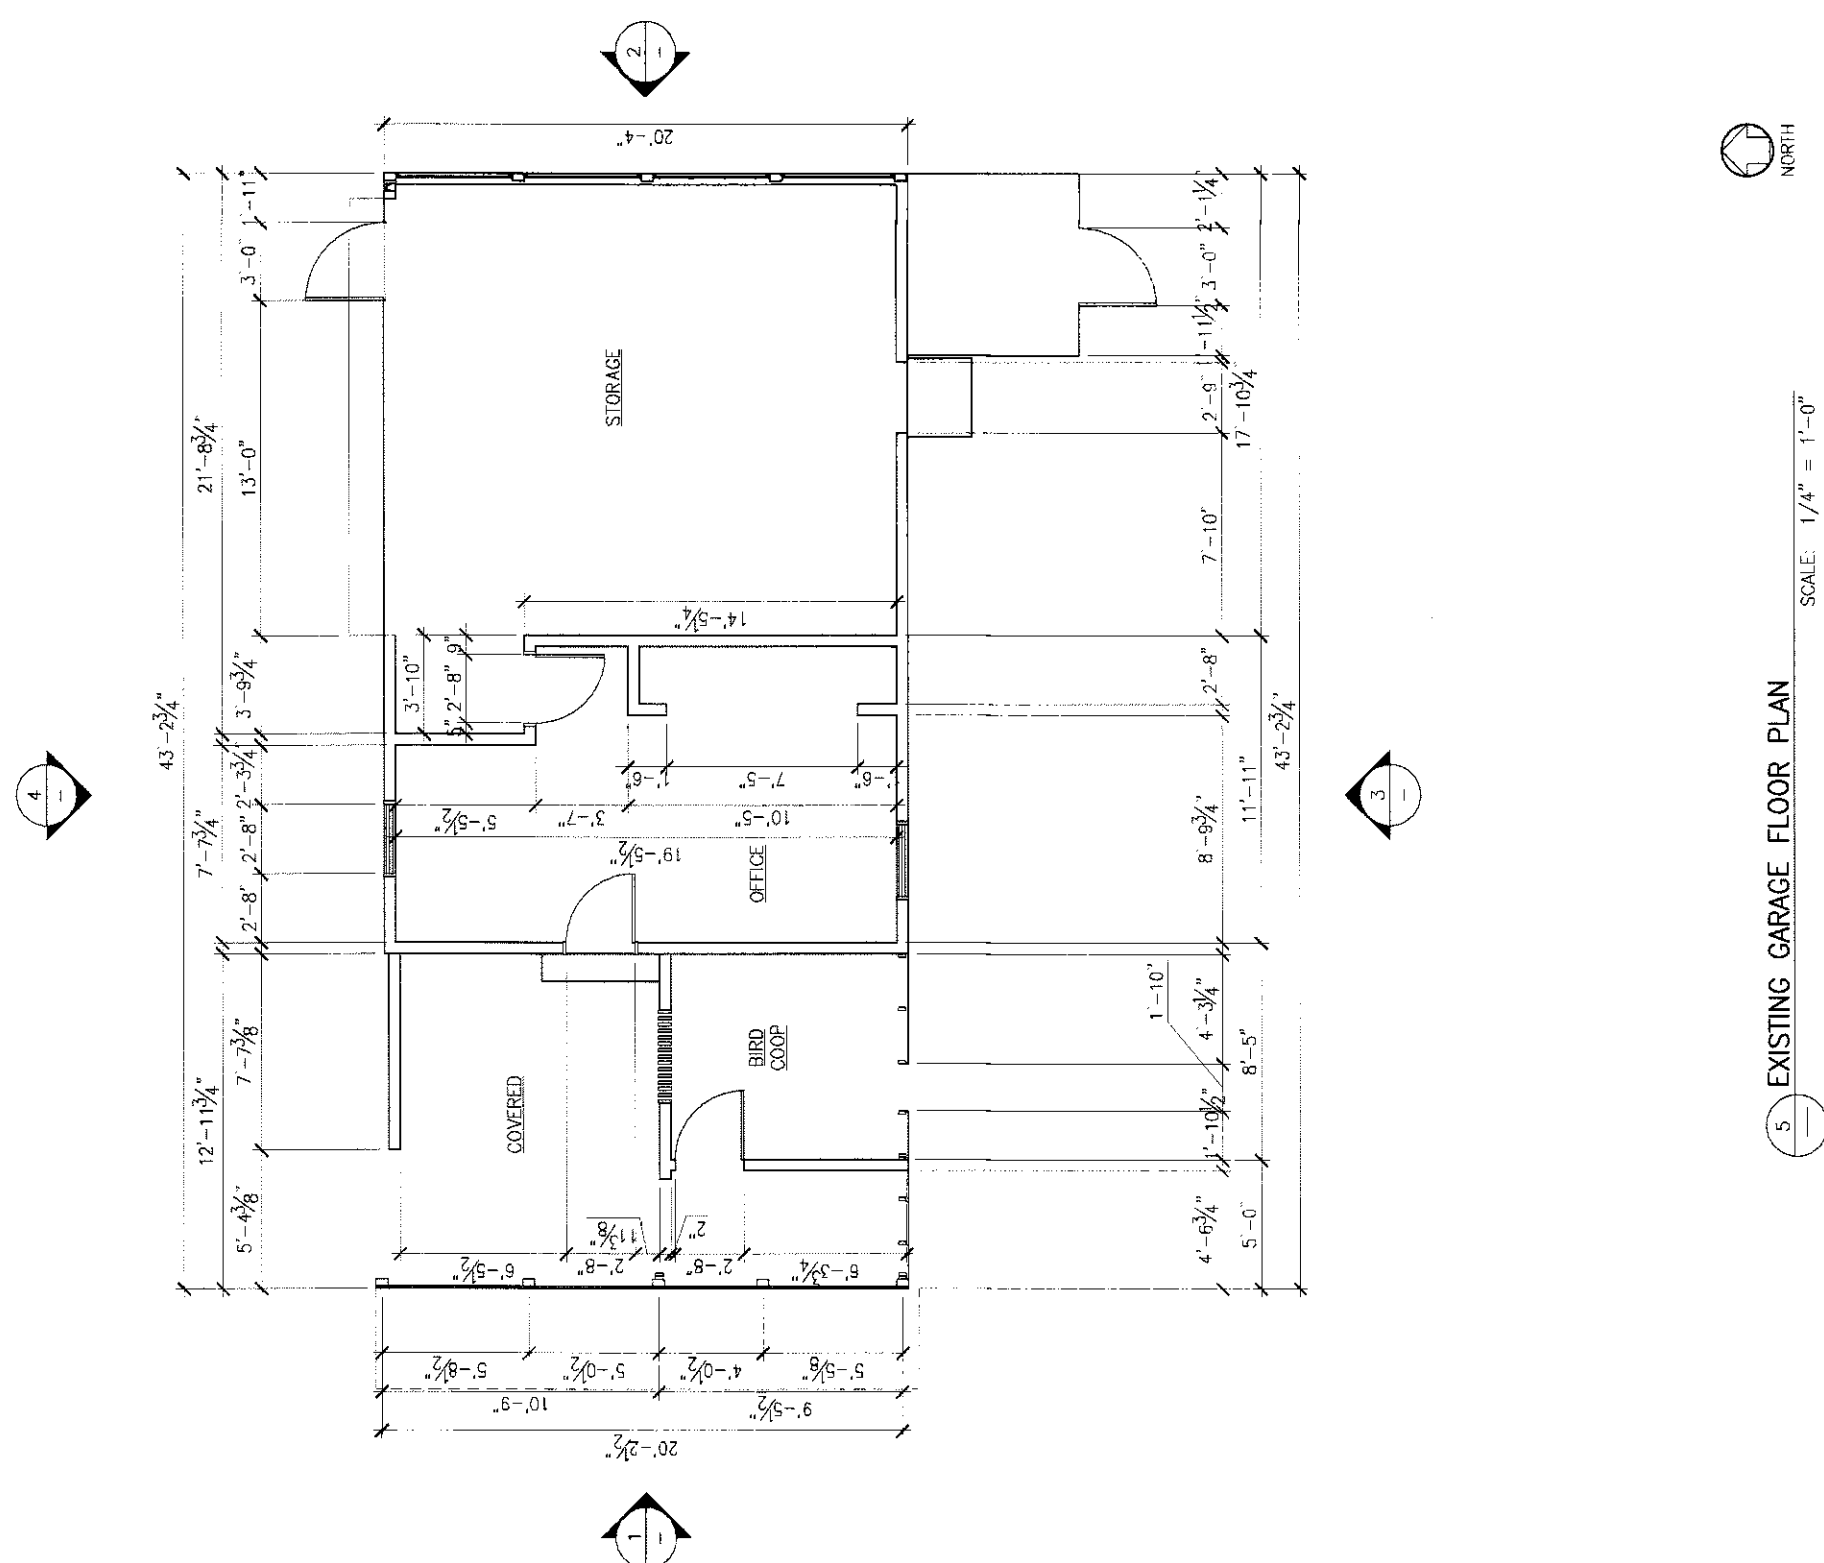

5 EXISTING GARAGE FLOOR PLAN

SCALE: $1/4" = 1'-0"$